




Ground Floor Plan

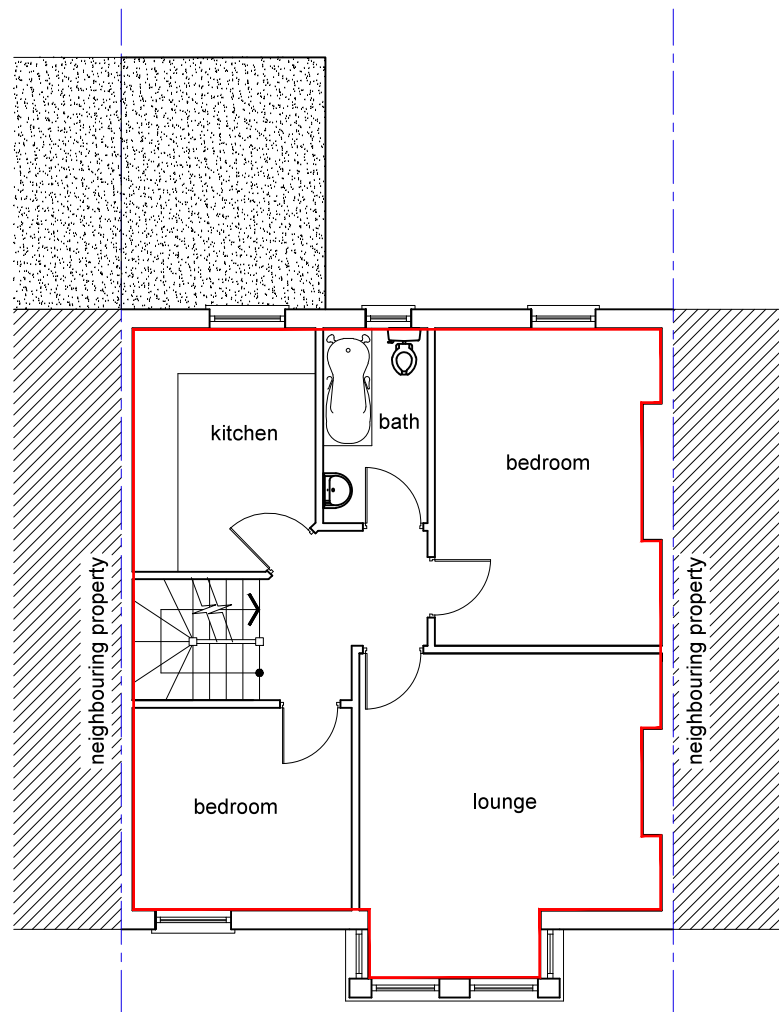

First Floor Plan

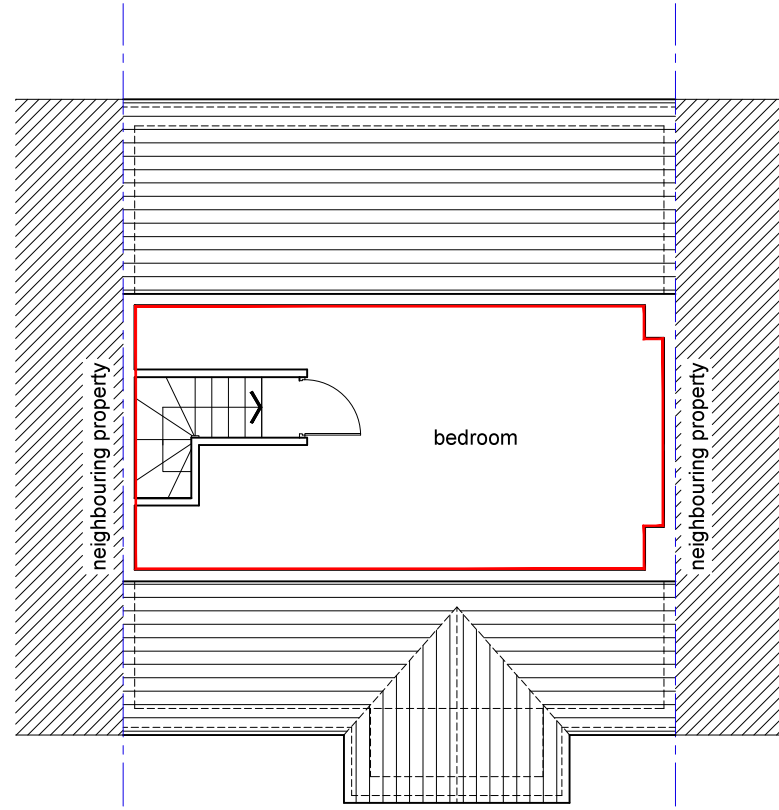

Loft Plan

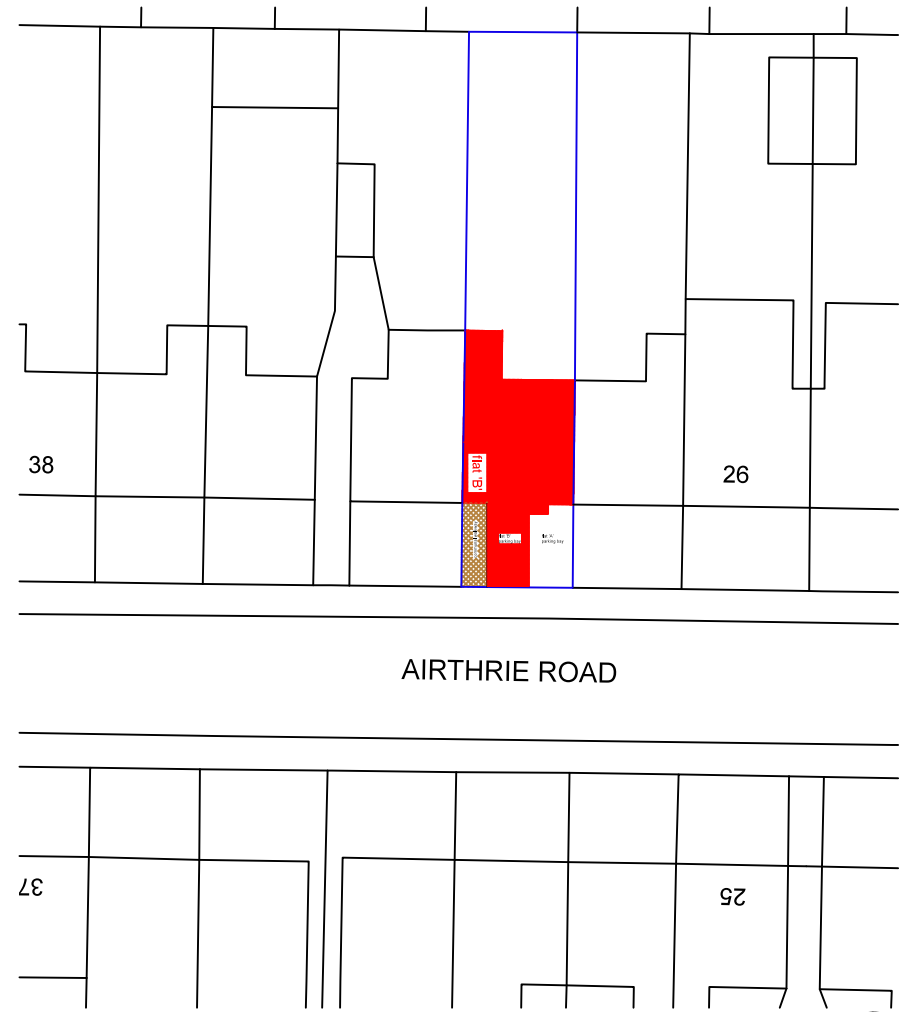

Location Plan

scale 1:500

- NOTES**
1. ALL THE DIMENSIONS TO BE CHECKED AT SITE AS WORK COMMENCES.
 2. ANY DISCREPANCIES OR OMISSIONS FOUND IN THE DRAWINGS SHALL BE REPORTED TO THE ARCHITECT IMMEDIATELY.
 3. FOLLOW WRITTEN DIMENSIONS ONLY AND DO NOT SCALE THE DRAWING.
 4. ALL THE DIMENSIONS ARE IN MM UNLESS NOTED OTHERWISE.
 5. THIS PROPOSAL MUST NOT BE USED FOR ANY OTHER PURPOSE OTHER THAN STATED BELOW.
 6. NO WORK TO BE CARRIED OUT PRIOR TO THE APPROVAL OF THE DRAWINGS UNDER THE TOWN PLANNING AND COUNTRY PLANNING ACTS AND THE BUILDING REGULATIONS.
 7. ALL DIMENSIONS, LEVELS AND DETAIL OF EXISTING STRUCTURE INDICATED ON THE DRAWING TO BE CHECKED ON SITE BY THE MAIN CONTRACTOR BEFORE COMMENCING THE WORK AND ANY VARIANCE NOTED TO BE REPORTED TO AA STUDIO ARCHITECTURE LTD.
 8. MAIN CONTRACTOR TO BE RESPONSIBLE FOR NOTIFYING THE LOCAL AUTHORITY OF THE START OF THE WORK AND FOR ARRANGING REQUIRED STAGE INSPECTIONS TO BE CARRIED OUT. CLIENT TO BE ADVISED OF ANY ADDITIONAL WORKS REQUESTED BY THE BUILDING INSPECTOR.
 9. ALL DIMENSIONS READ IN CONJUNCTION WITH ALL THE STRUCTURE ENGINEER'S DRAWINGS AND CALCULATIONS.

REVISION DATA-

NO.	DESCRIPTION	DATE



PROJECT SITE:
 30 AIRTHRIE ROAD
 GOODMAYES
 IG3 9QU

Project:
 Lease Plan of Flat 30 - B
 located on Part Ground Floor, First Floor & Loft

DRAWING STATUS
 Lease Plan

DRAWING TITLE
 Ground, First & Loft Floor Plan

part of 30-L-102 drawing

SCALE-	1:100 @ A3	DRAWN BY-	
DATE-	May 2015	PROJ NO -	
DRG NO-	30-L-103	REVISION-	

CAD FILE

aa studio Architecture Ltd.
 Architecture Interior Design Urban Design

485, Green Lane
 Ilford
 IG3 9RQ

Ph: 07828172155

©COPY RIGHT
 THIS DRAWING IS THE PROPERTY OF AA Studio AND SHALL NOT BE COPIED, REPRODUCED OR USED FOR THE PURPOSE OTHER THAN WHICH IT HAS BEEN PREPARED.